



152

LOWER GROUND FLOOR PLAN scale 1:50

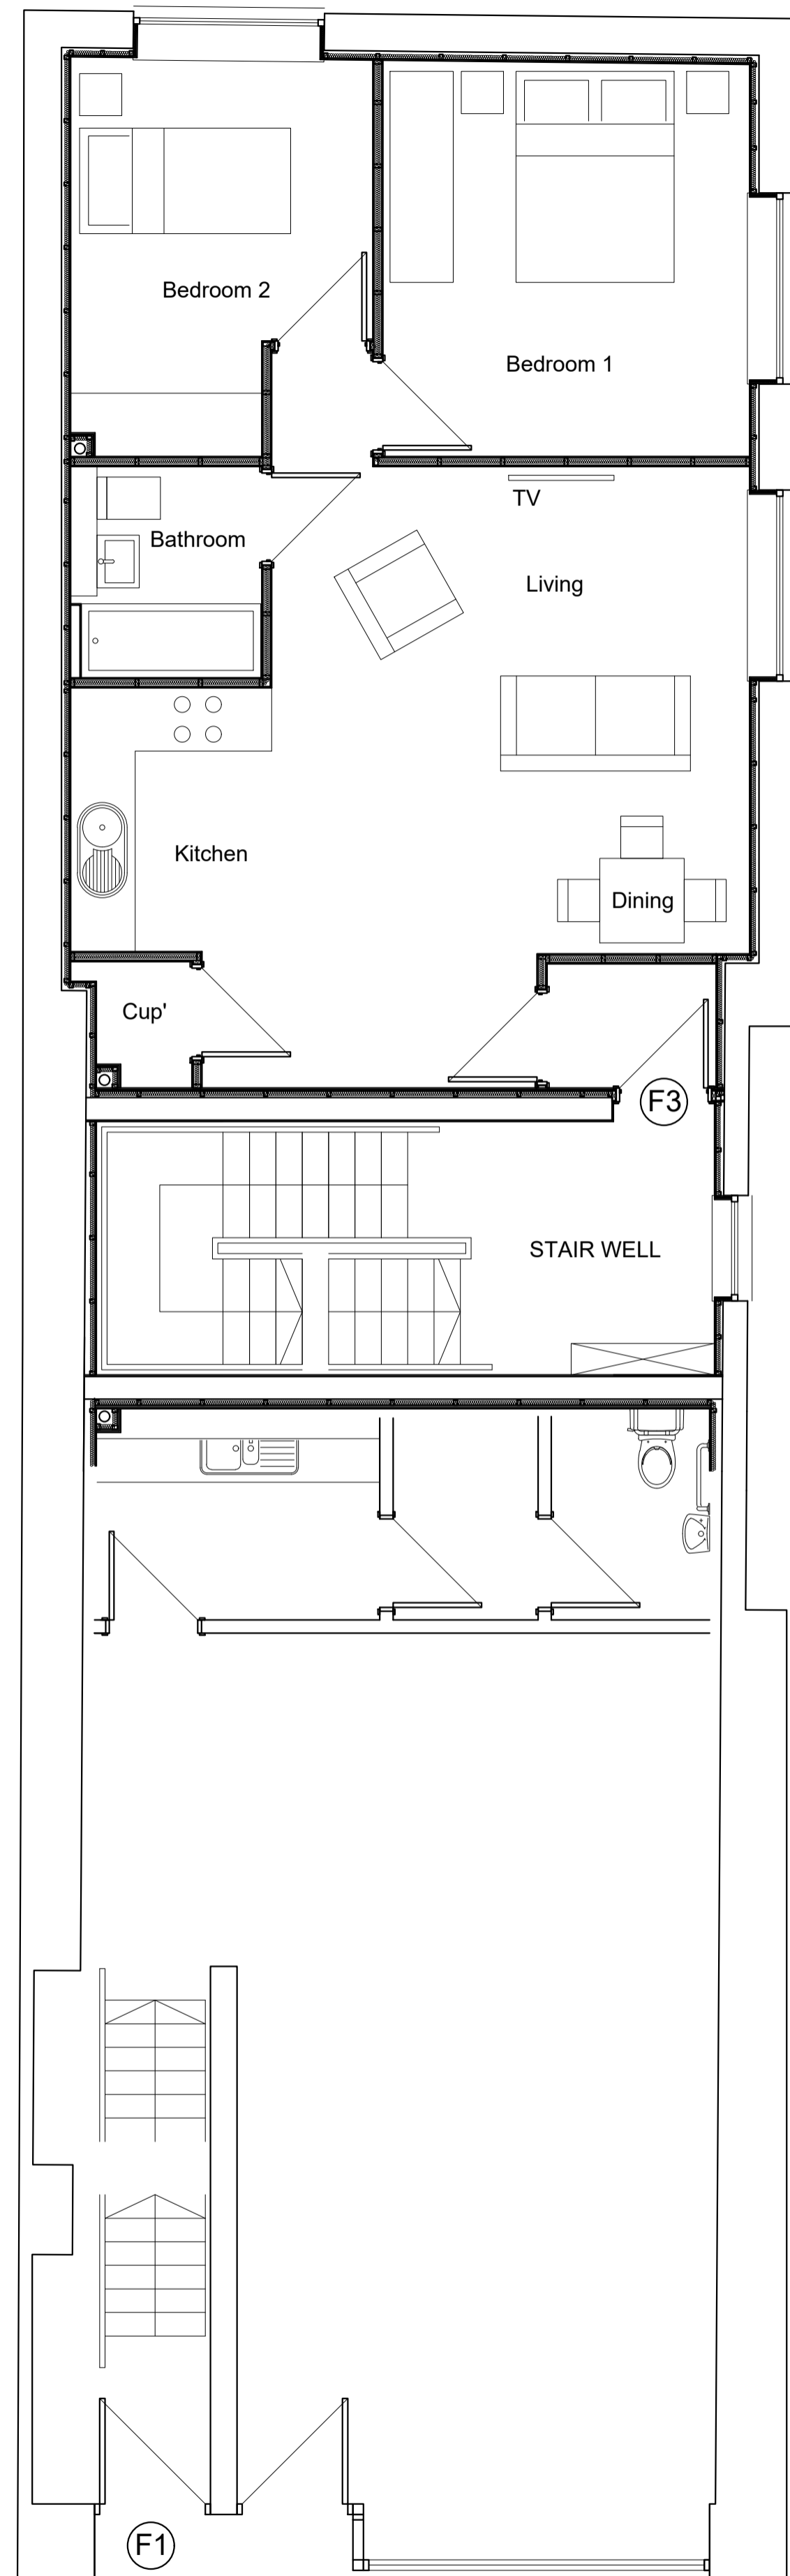


152

GROUND (STREET LEVEL) FLOOR PLAN scale 1:50

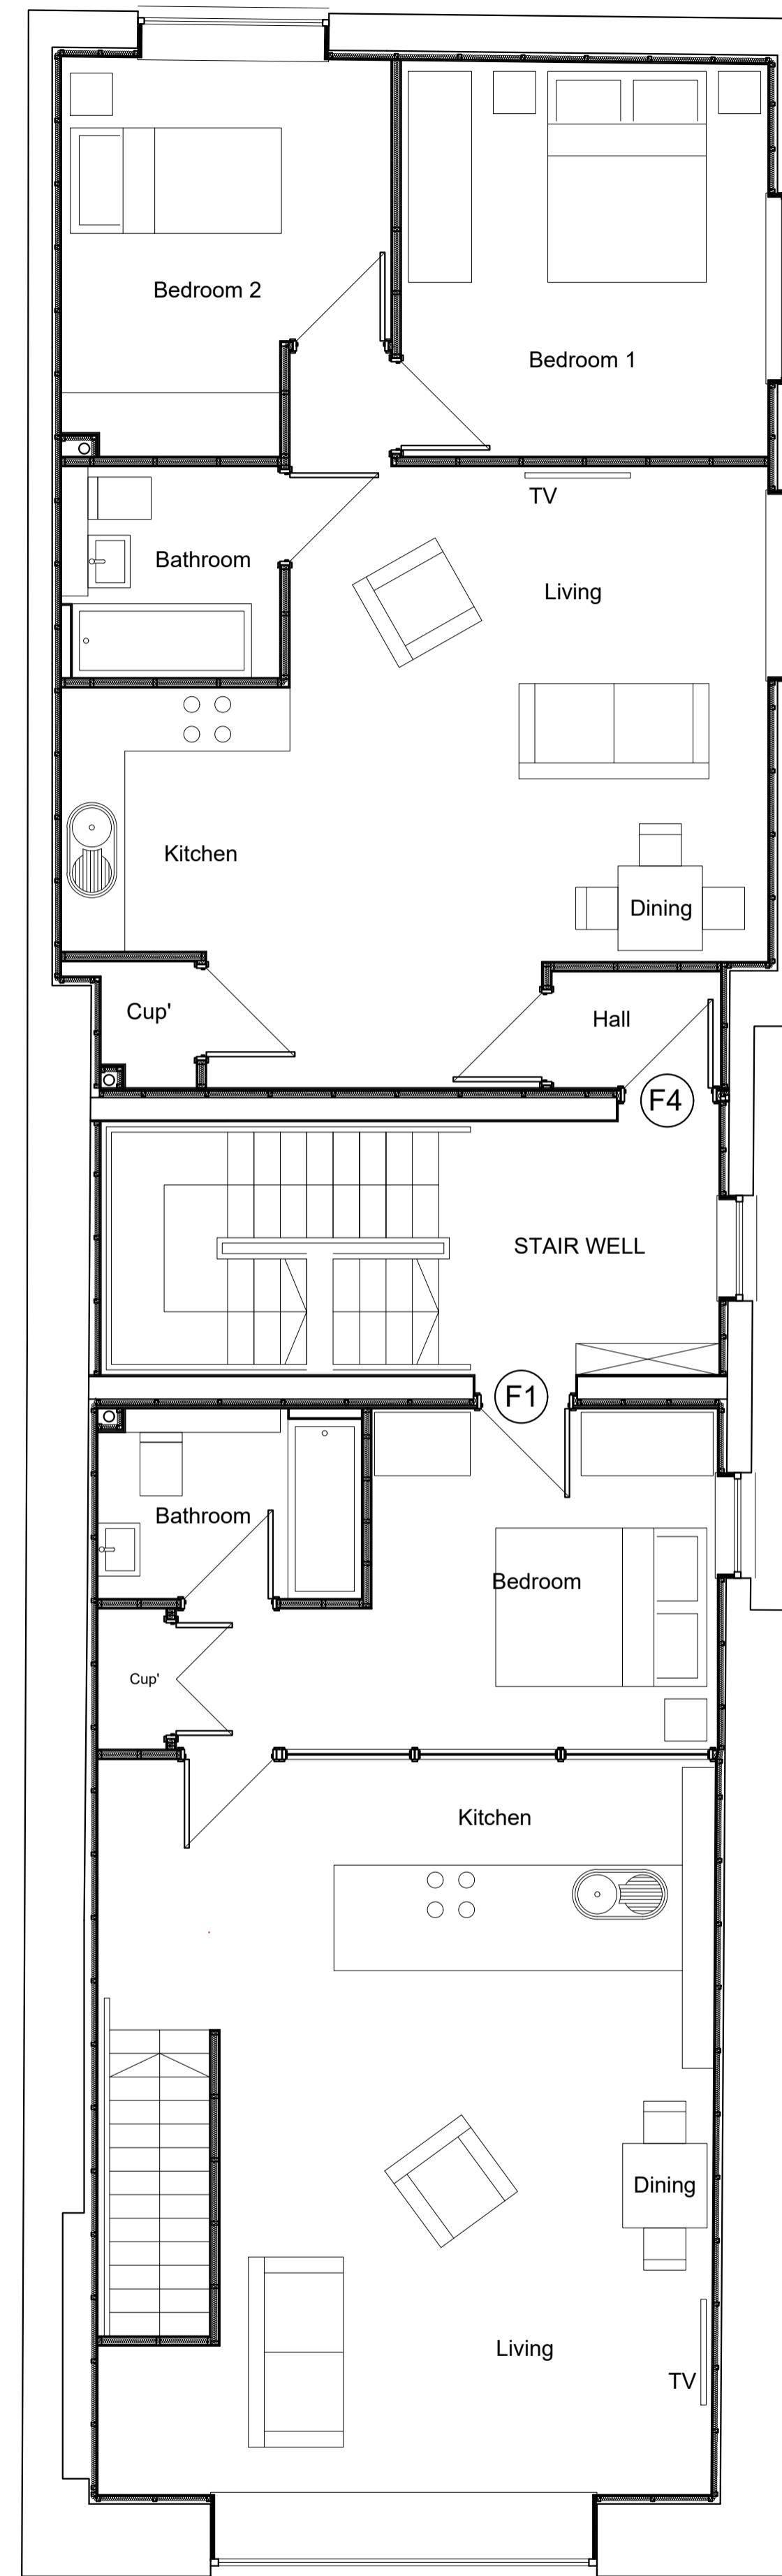

FIRST FLOOR PLAN scale 1:50

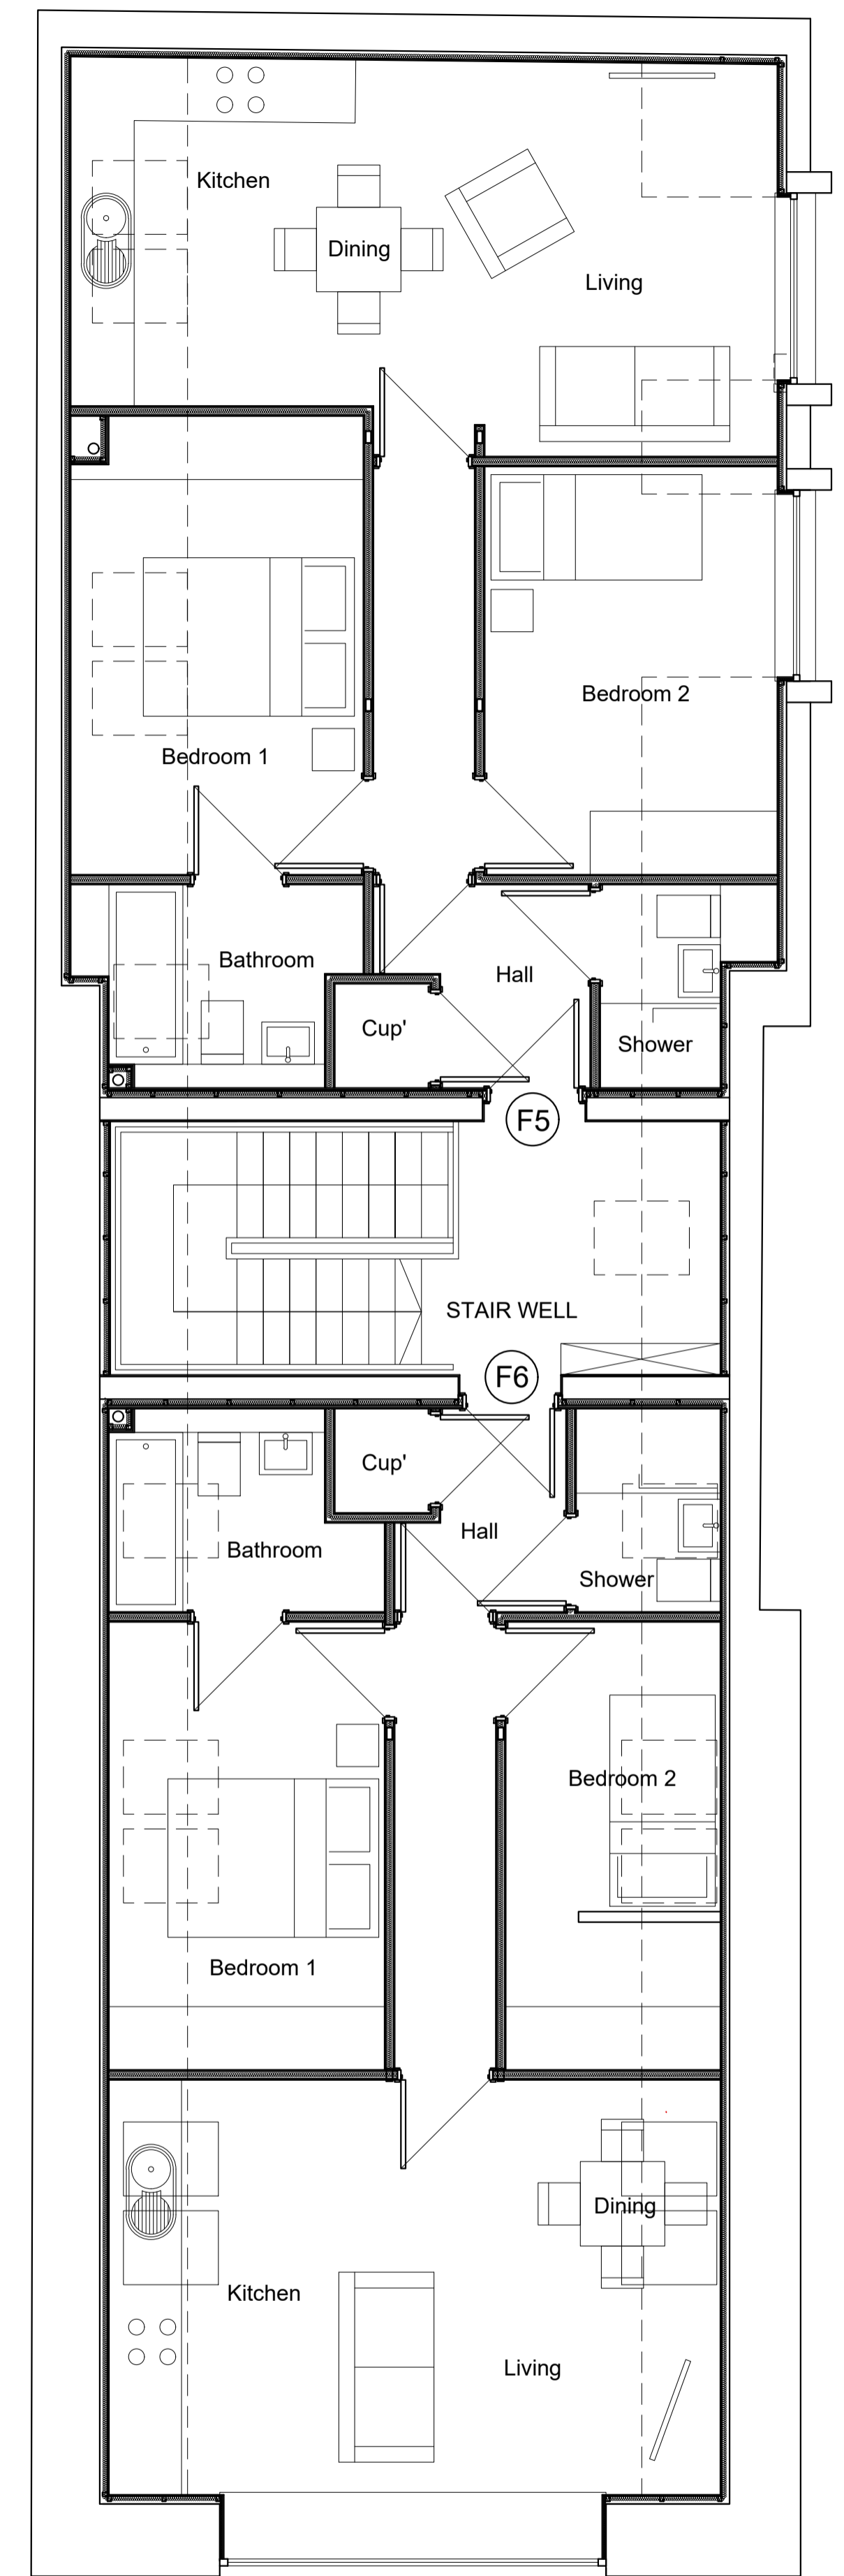

SECOND FLOOR PLAN scale 1:50

LONDON ROAD

FLOOR AREAS

FLAT 1 = 60m2 FLAT 2 = 56m2 FLAT 3 = 61m2 FLAT 4 = 64m2 FLAT 5 = 64m2 FLAT 6 = 59m2



project address
Conversion of building to 6 flats and offices
152 London Road St Albans Herts AL1 1PQ

drawing title
Marketing plans

scale
1:50

sheet size
A1

date
June 2019

drawing no.
1031-M01

revision

fmh architectural ltd

www.fmh-as.co.uk